



NORVET BLDG. FIRST FLOOR
 SCALE OF PDF @ 100%: 1/16" = 1'





NORVET BLDG. SECOND FLOOR
SCALE OF PDF @ 100%: 1/16" = 1'

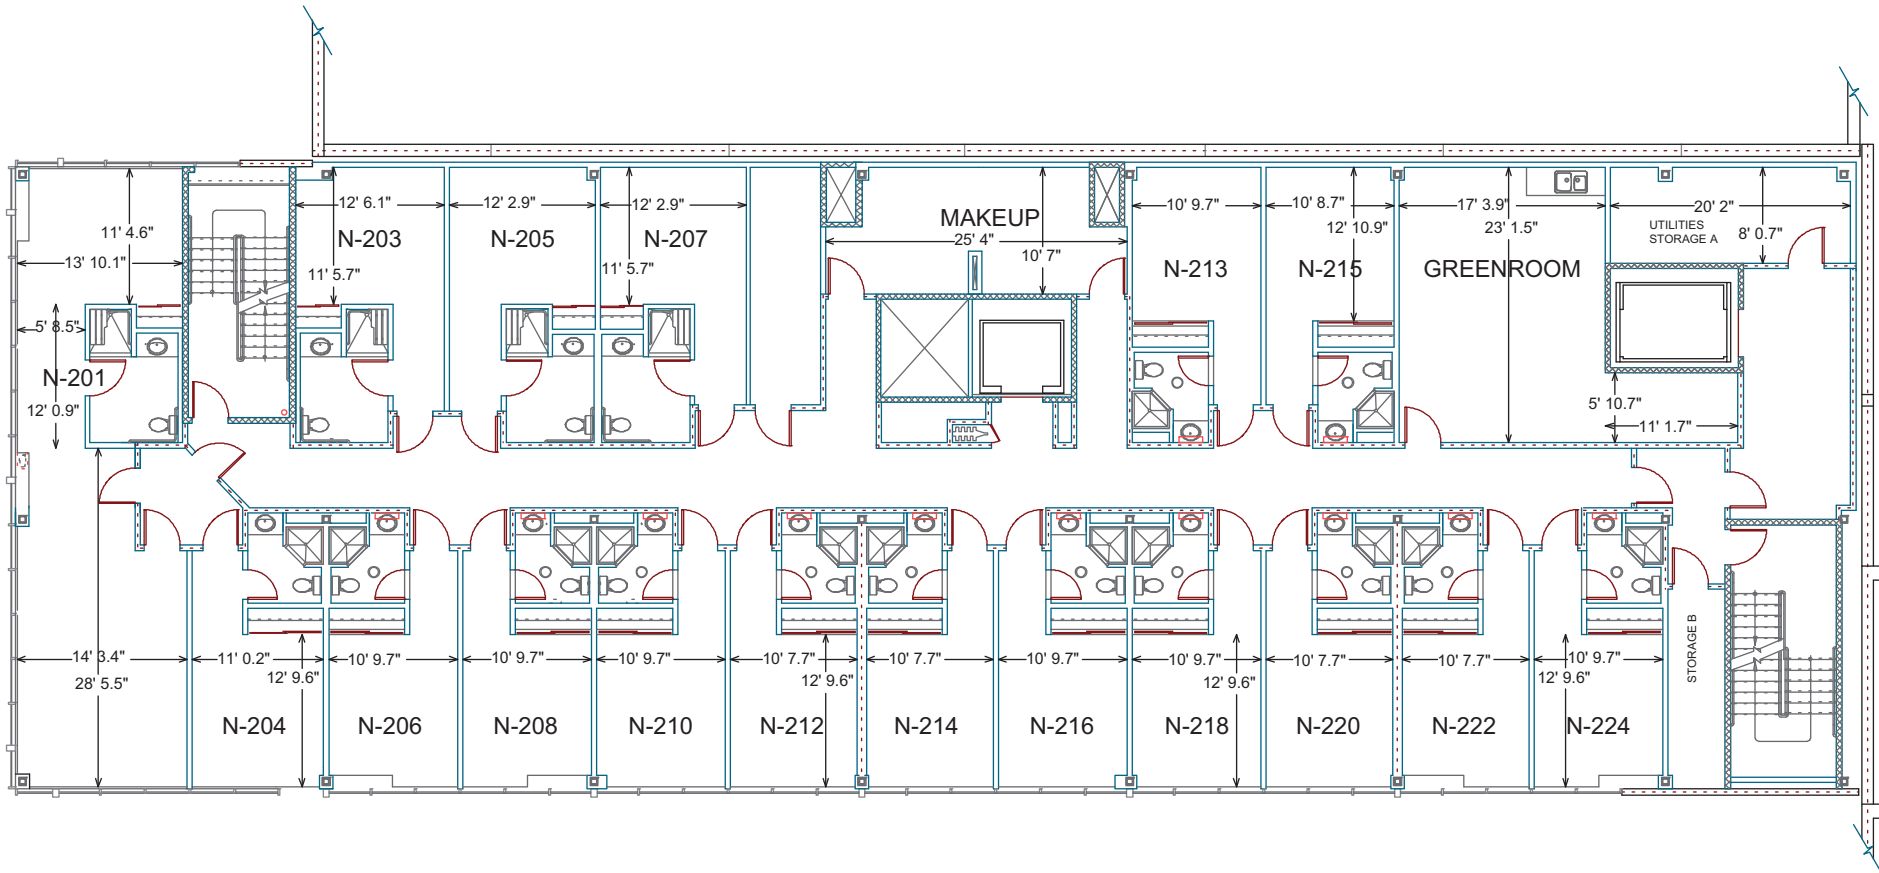

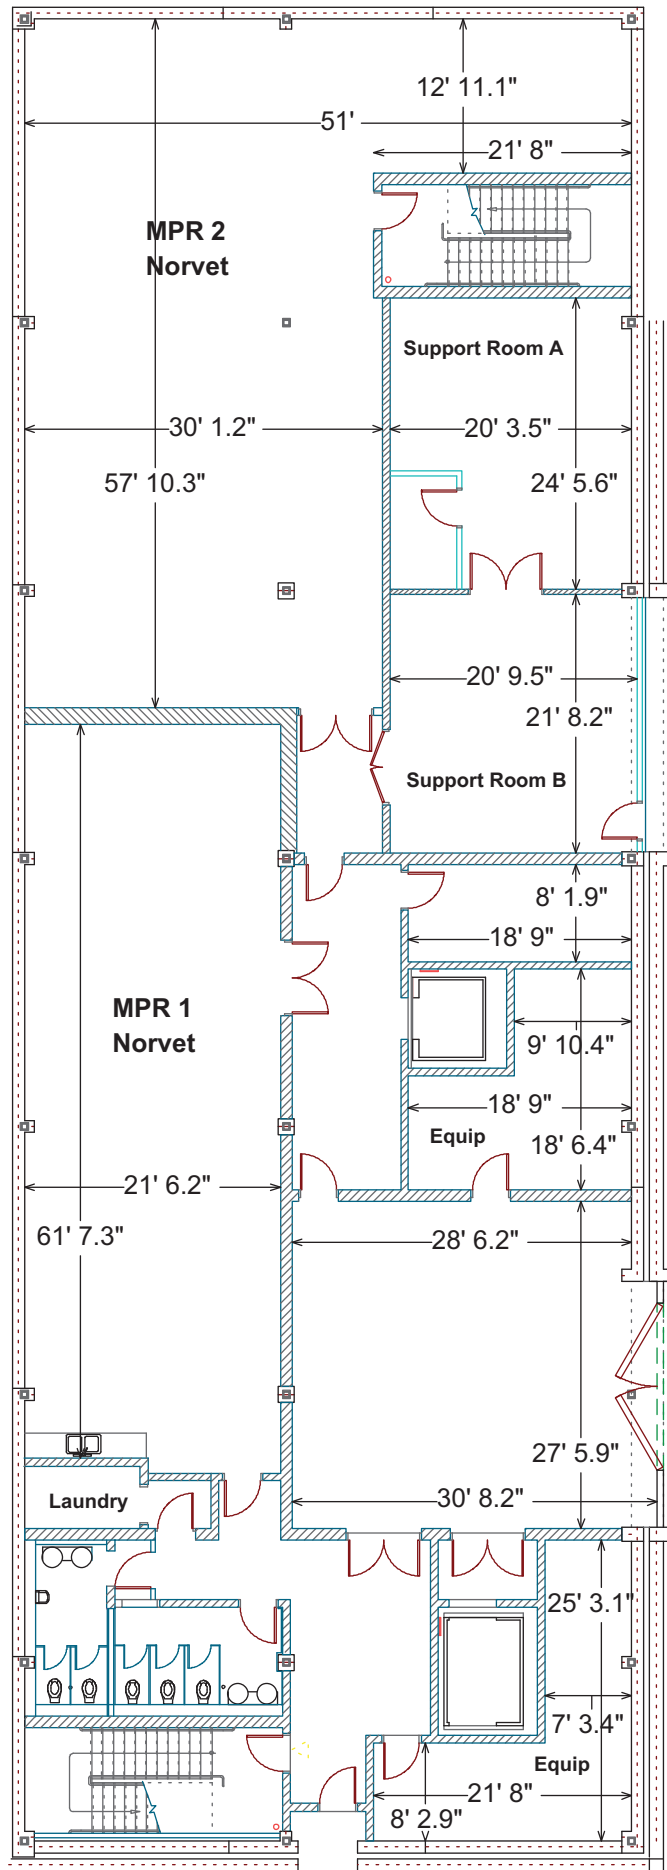

NORVET BUILDING BASEMENT
 SCALE OF PDF @100%: 1/16" = 1'

